

INTL SYMP ON PERSONAL, INDOOR & MOBILE RADIO COMMCTN

09/05/23 - 09/08/23

WESTIN HABOUR CASTLE - ENTER LOCATION IN FACILITY - TORONTO, ON

REVISION

Date: 8/14/2023
By: Laurinda Monteiro


BOOTH COUNT

Inventory as of 08/14/2023

100% - 1,008 SqFt Rented
0% - 0 SqFt Available

Dimension	Size	Qty	SqFt
6'x8'	48	9	432
6'x16'	96	3	288
6'x24'	144	2	288
Totals:			1,008

BLDG. LEGEND:

 

DRAWING INFO

Passport Line Item Number:

#10953745

Facility:
WESTIN HABOUR CASTLE

Facility Location:
ENTER LOCATION IN FACILITY

City & State:
TORONTO, ON

Scale: 1/32" = 1'-0"

Project #: 523135

Acct. Sales: TERRYLYN HARTSHORN

Acct. Mgmt.: TERRYLYN HARTSHORN

Started: 8/9/2023


Started By: LAURINDA MONTEIRO

Prod. Branch: TORONTO

FREEMAN®

Disclaimer - This floor plan is preliminary and subject to change pending review and official approval by all authorities having jurisdiction. Every effort has been made to ensure the accuracy of all information contained on this floor plan. However, no warranties, either expressed or implied, are made with respect to this floor plan. If the location of building columns, utilities or other architectural components of the facility is a consideration in the construction or usage of an exhibit, it is the sole responsibility of the exhibitor to physically inspect the facility to verify all dimension and locations.
© Copyright 2023, Freeman Co. All rights reserved.

Confidential and Proprietary - the information contained herein is the proprietary information of Freeman and by accessing the information, the recipient agrees to keep the information confidential and not disclose it to any third party without the prior consent of Freeman. Recipient also agrees to only use the information for its internal evaluation purposes and for no other purpose, without the prior consent of Freeman.

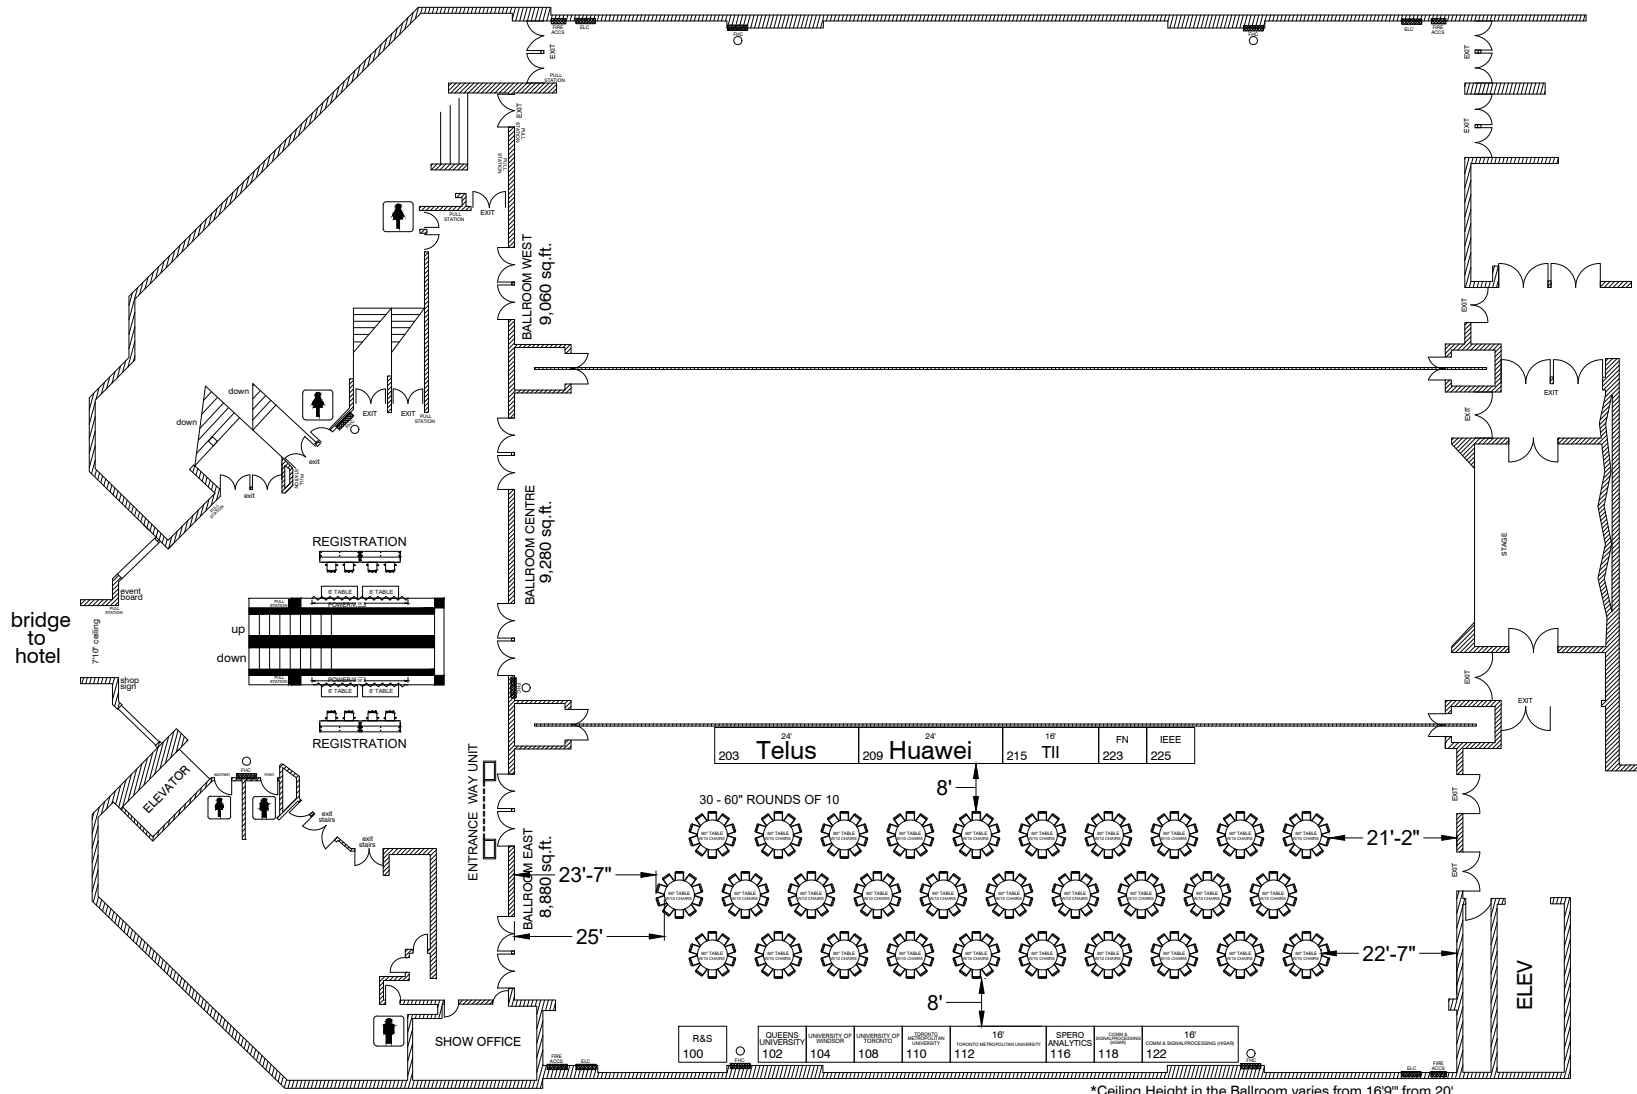

*Ceiling Height in the Ballroom varies from 16'9" from 20'

THE WESTIN HARBOUR CASTLE
TORONTO
METROPOLITAN ROOM



File Path: C:\Vault\Designs\Projects\Personal_Indoor & Mobile Radio Commctn\PI\MRC2309\Event\Floor Plans\PI\MRC23.dwg | Tab Name: L10953745 FP